



AHU PIPING CONNECTIONS
NOT TO SCALE

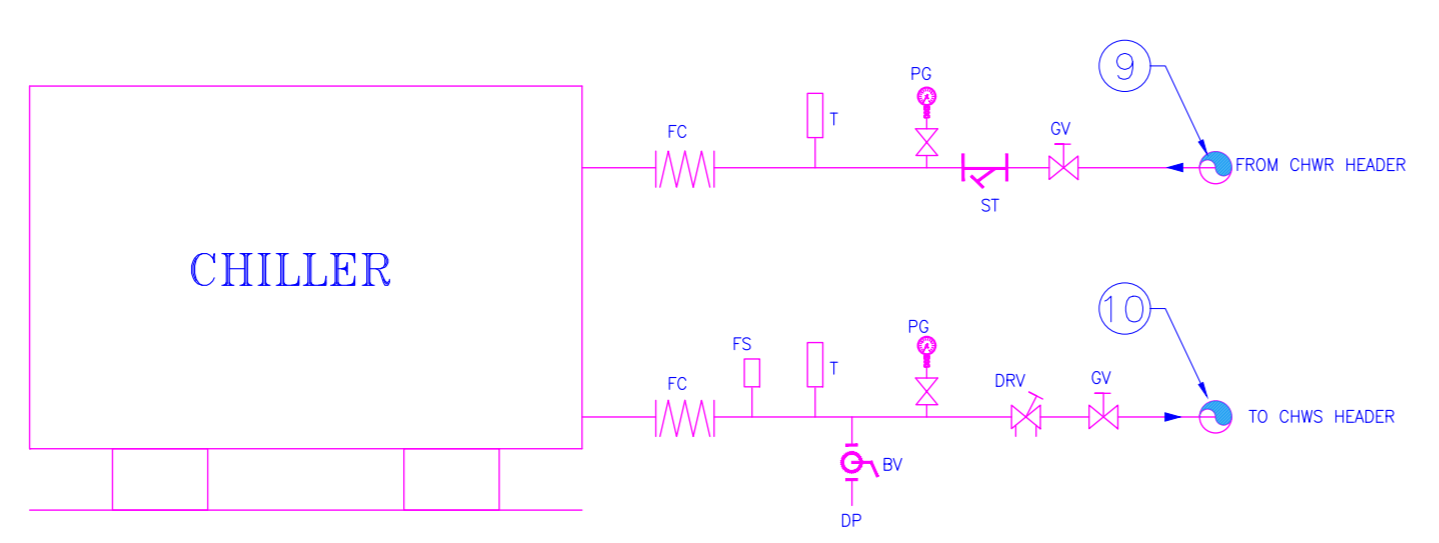

CHILLER PIPING CONNECTION
NOT TO SCALE

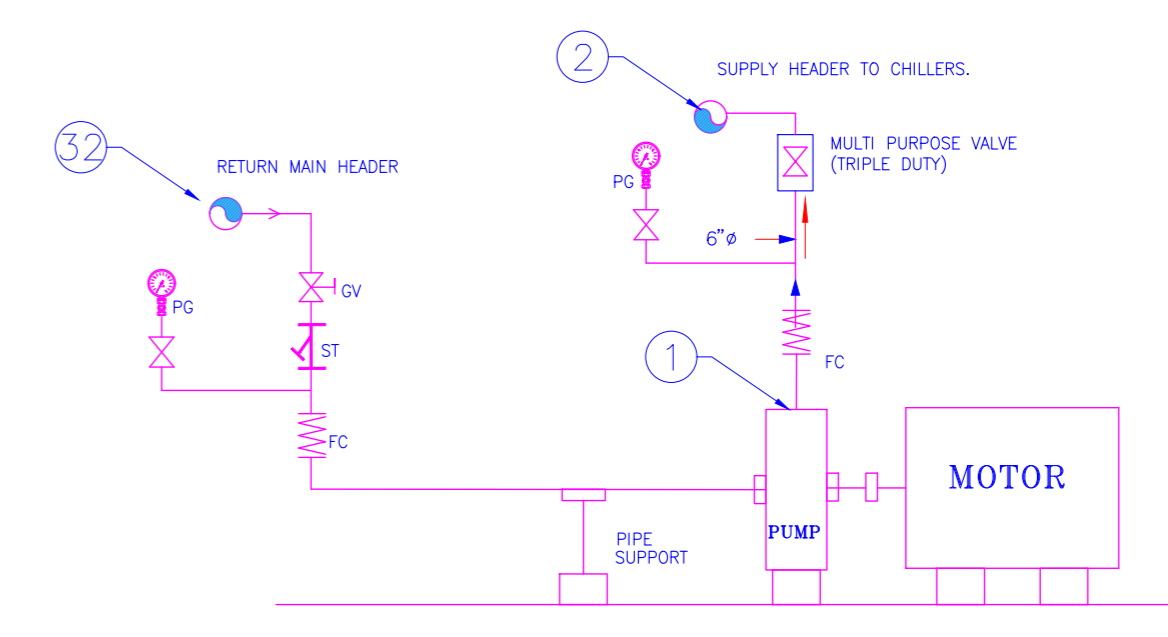

CHILLED WATER PUMP PIPING CONNECTIONS
NOT TO SCALE